



PIN	COLOR	DESCRIPTION
1	RED COAX	RED SIGNAL
2	GREEN COAX	GREEN SIGNAL
3	BLUE COAX	BLUE SIGNAL
4	RED	GROUND
5	RED COAX SHLD	RED GROUND
6	GREEN COAX SHLD	GREEN GROUND
7	BLUE COAX SHLD	BLUE GROUND
8	ORANGE/WHITE	HORIZONTAL SYNC
9	BROWN/WHITE	VERTICAL SYNC
10	ORANGE	SYNC RETURN

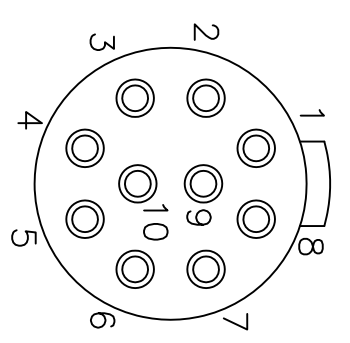

SCALE: NONE

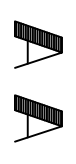


PIN	COLOR	DESCRIPTION
1	RED COAX	RED SIGNAL
2	GREEN COAX	GREEN SIGNAL
3	BLUE COAX	BLUE SIGNAL
4	-	ID BIT 2
5	RED	GROUND
6	RED COAX SHLD	RED SHIELD
7	GREEN COAX SHLD	GREEN SHIELD
8	BLUE COAX SHLD	BLUE SHIELD
9	-	DDC +5V
10	ORANGE	SYNC RETURN
11	-	ID BIT 0
12	-	BIDIRECTIONAL DATA
13	ORANGE/WHITE	HORIZONTAL SYNC
14	BROWN/WHITE	VERTICAL SYNC
15	-	ID BIT 3, DATA CLK
SHELL	-	SHIELD OR DRAIN

FILE INDEX	DESCRIPTION	INITIAL	DATE
1	PRELIMINARY RELEASE	RAS	5/5/08
2	CHANGED TEMP FROM: -40 TO: -20	RAS	5/19/08
3	ADDED NOTE 4, JACKET COLOR: BLACK	RAS	5/22/08
4	ADDED WIRE COLOR & CONNECTOR P/N	RAS	6/4/08
5	UPDATED PIN OUT OF 15 PIN CONNECTOR	RAS	7/19/08

CHANGE HISTORY

10' [3M] REF

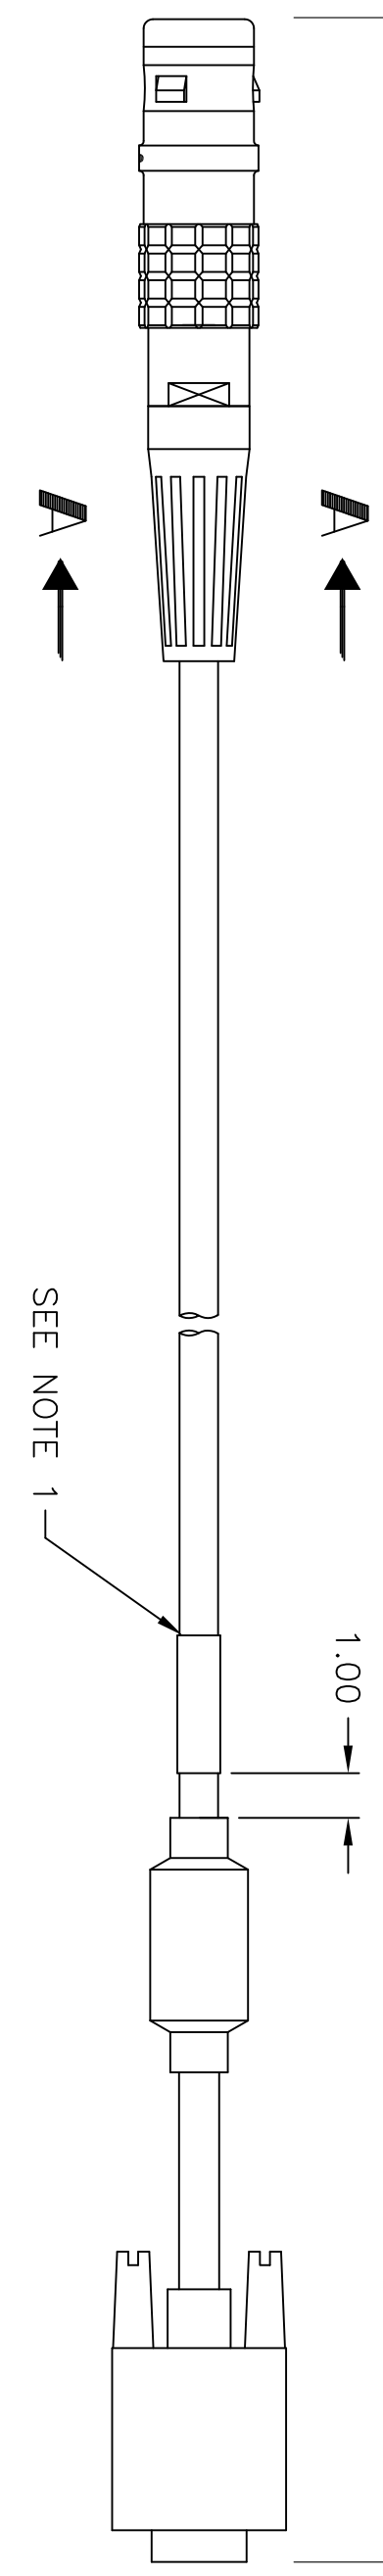

SCALE: NONE

NOTES:  
 1. MARK CABLE: 354-0125  
 2. CONNECTOR, 10 CONTACT, LEMO P/N FGG.1K.310.CYAK85Z PLUG (CdG) 10CTS C-COL BEND RELIEF [3MM] LEMO P/N GMA.2B.080.DN  
 3. CONNECTOR, (2)15 PIN, (MALE), (2)HOOD KIT & (2)FERRITE BEAD, CUT IN HALF  
 4. CABLE: JACKET COLOR: BLACK

VOID USE 354-0179 (WITH CRIMP CONTACTS)

- MARK CABLE: 354-0125
- CONNECTOR, 10 CONTACT, LEMO P/N FGG.1K.310.CYAK85Z PLUG (CdG) 10CTS C-COL BEND RELIEF [3MM] LEMO P/N GMA.2B.080.DN
- CONNECTOR, (2)15 PIN, (MALE), (2)HOOD KIT & (2)FERRITE BEAD, CUT IN HALF
- CABLE: JACKET COLOR: BLACK

=001

UNLESS OTHERWISE SPECIFIED DIMENSIONS ARE IN INCHES AND APPLY BEFORE FINISH SURFACE ROUGHNESS TOLERANCE ON FRACTIONS   DECIMALS   ANGLES		DRAWN ADAM SIDLE		DATE 4/14/08	
± 0.1 ±.XX=01 ±.XXX=.008		CHECKED		ENGINEER	
MATERIAL NOTED		DRAFTING		MANUF	
FINISH		APPROVED		QA	
APPLICATION		SEE NOTES		SCALE 1 : 1	

**ASSEMBLY, VGA CABLE,  
10' [3M] LONG**

SIZE	CAGE CODE	DWG NO.	REV
B	OZE75	354-0125	5

FILE NUMBER: 3450125-R5 SHEET 1 OF 1



ASSEMBLY, VGA CABLE,  
10' [3M] LONG

SIZE	CAGE CODE	DWG NO.	REV
B	OZE75	354-0125	5