



| | | |
|-----------------------|----------------|---------------|
| FILE INDEX | CHANGE HISTORY | APPROVAL DATE |
| 1 PRELIMINARY RELEASE | | RAS /v2/v2/v8 |

| PIN | COLOR | DESCRIPTION |
|-----|-------|-----------------|
| 1 | ? | RED SIGNAL |
| 2 | ? | GREEN SIGNAL |
| 3 | ? | BLUE SIGNAL |
| 4 | ? | GROUND |
| 5 | ? | RED GROUND |
| 6 | ? | GREEN GROUND |
| 7 | ? | BLUE GROUND |
| 8 | ? | HORIZONTAL SYNC |
| 9 | ? | VERTICAL SYNC |
| 10 | ? | SYNC GROUND |

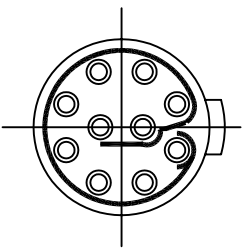

SCALE: NONE
VIEW FROM TERMINATION
SIDE OF INSERT

| PIN | COLOR | DESCRIPTION |
|-------|-------|--------------------|
| 1 | ? | RED SIGNAL |
| 2 | ? | GREEN SIGNAL |
| 3 | ? | BLUE SIGNAL |
| 4 | ? | ID BIT 2 |
| 5 | ? | GROUND |
| 6 | ? | RED SHIELD |
| 7 | ? | GREEN SHIELD |
| 8 | ? | BLUE SHIELD |
| 9 | ? | DDC +5V |
| 10 | ? | SYNC RETURN |
| 11 | ? | ID BIT 0 |
| 12 | ? | BIDIRECTIONAL DATA |
| 13 | ? | HORIZONTAL SYNC |
| 14 | ? | VERTICAL SYNC |
| 15 | ? | ID BIT 3, DATA CLK |
| SHELL | - | SHIELD OR DRAIN |

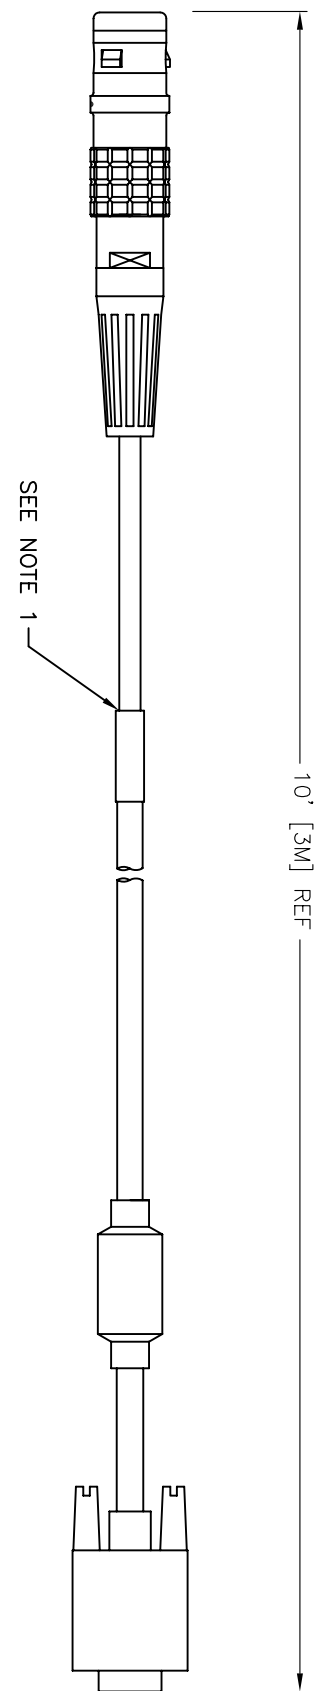

SCALE: NONE

NOTES:

1. MARK CABLE: 354-0125
2. CONNECTOR, 10 CONTACT, LEMO P/N FGG.1K.310.CYCK85Z PLUG (CdG) 100CTS C-COL BEND RELIEF [3MM] LEMO P/N GMA.1B.054.DN
3. CONNECTOR, 15 PIN, (MALE) P/N ????????? HOOD KIT, 15 CONTACT, P/N ????????? FERRITE BEAD P/N ????????? CABLE: 10 CONDUCTOR, 24 - 26 AWG, O.D. Ø.334 CABLEWHOLESALE P/N 10H1-20210

PRELIMINARY FOR QUOTATION ONLY

-001

| | | | |
|---|--|---|--|
| UNLESS OTHERWISE SPECIFIED DIMENSIONS ARE IN INCHES TOLERANCES ON DIMENSIONS SURFACE ROUGHNESS ± .01 ± .005-0.01 ± .1 | | DRAWN: ADAM SIDLE 4/14/08 CHECKED: [Signature] DATE: 4/14/08 | |
| MATERIAL NOTED | | DRAWING: [Signature] ENGINEER: [Signature] MANUF: [Signature] | |
| FINISH | | APPROVED: [Signature] QA | |
| SEE NOTES | | SCALE: 1:1 | |
| VITON | | SIZE: B | |
| APPLICATION | | DWG NO.: 354-0125 | |
| | | REV: 1 | |

ASSEMBLY, VGA CABLE,
10' [3M] LONG

FILE NUMBER: 354-0125-111 SHEET 1 OF 1